




**DRAINAGE / FOUNDATION ARRANGEMENT**  
SCALE: - 1:50

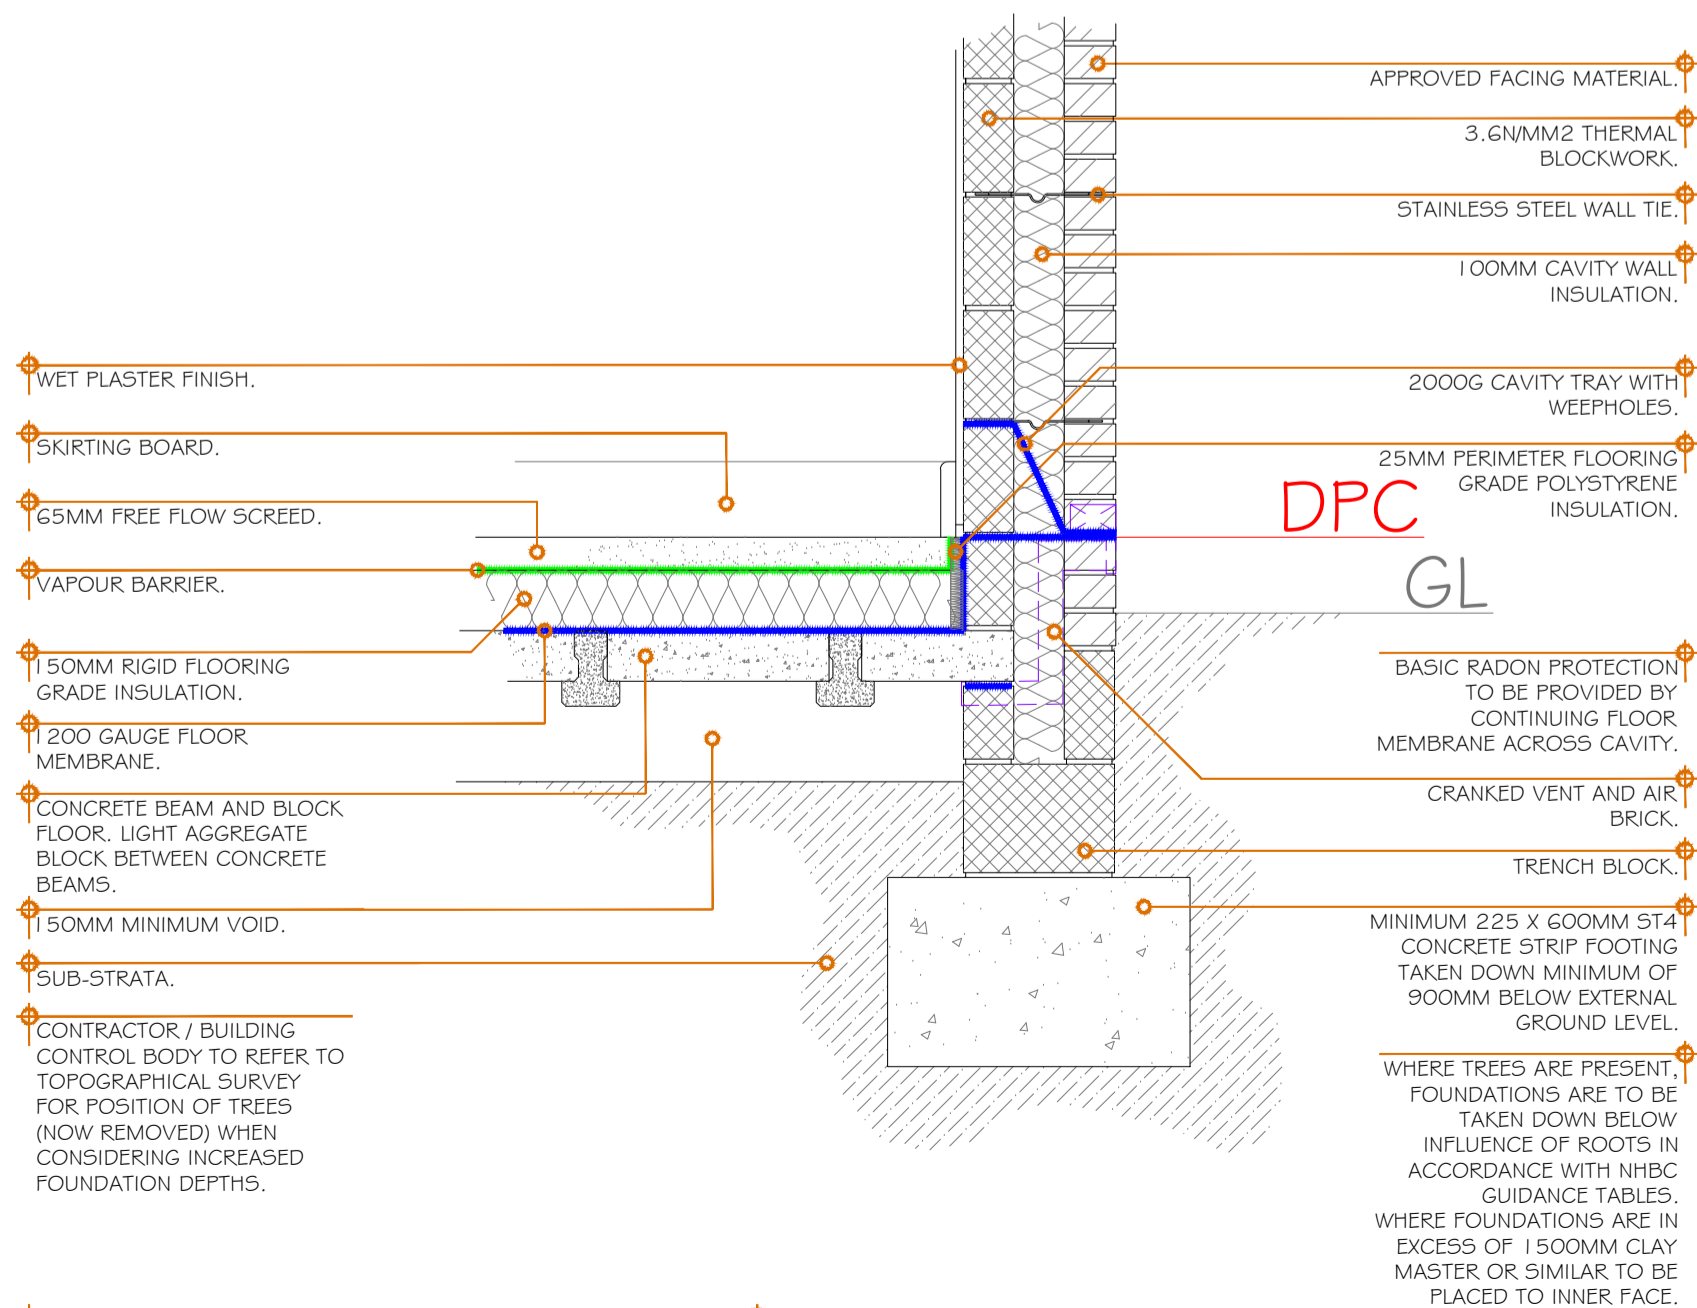


INDICATIVE FOUNDATION DETAIL

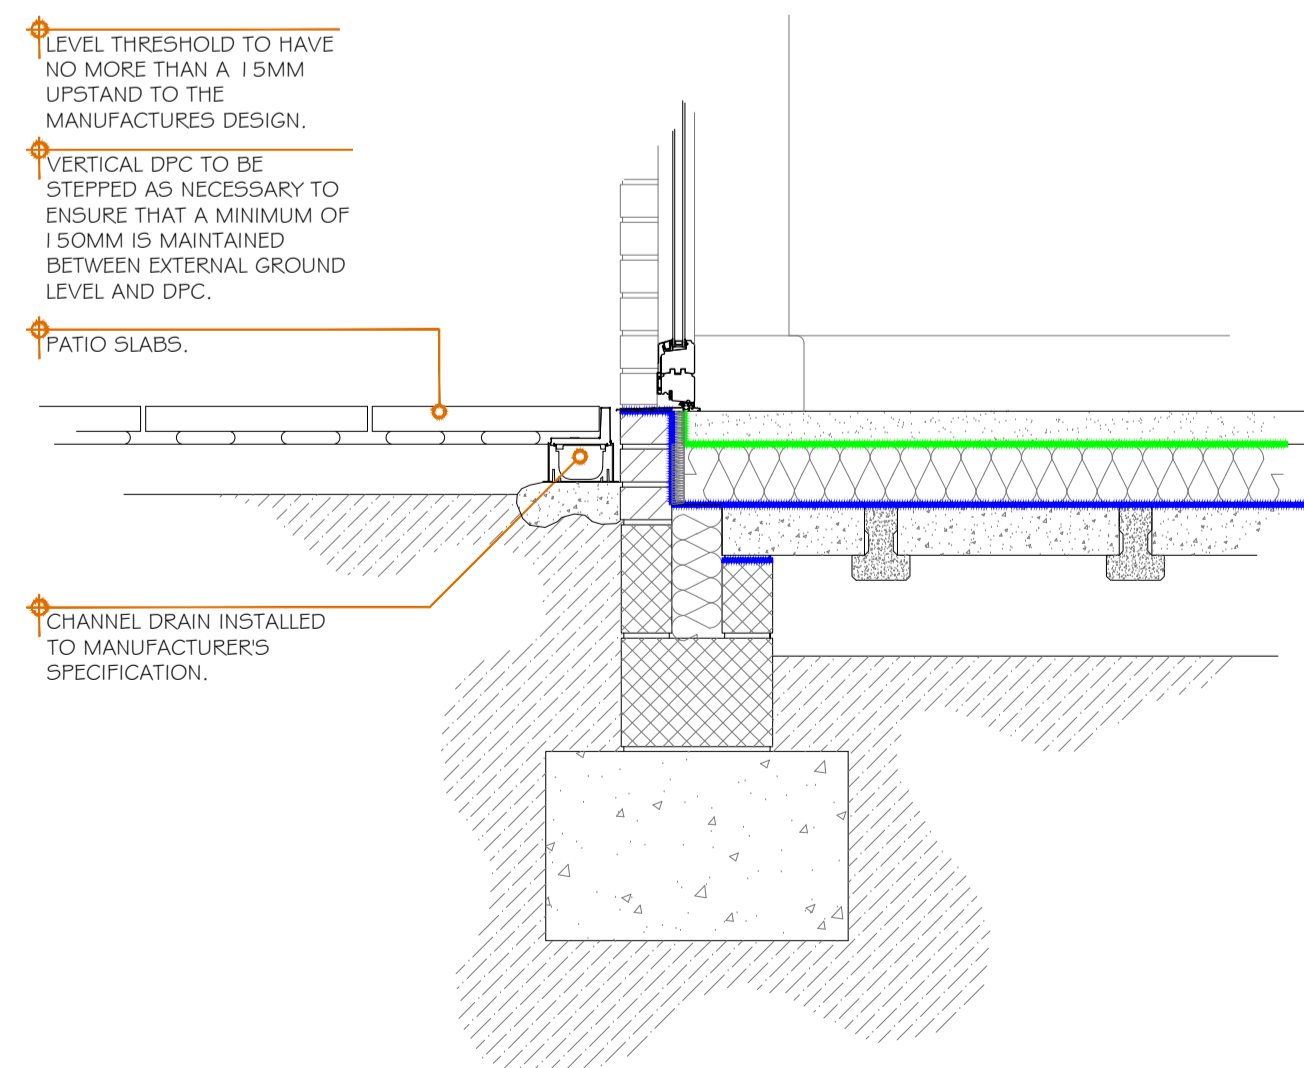


INDICATIVE LEVEL THRESHOLD DETAIL

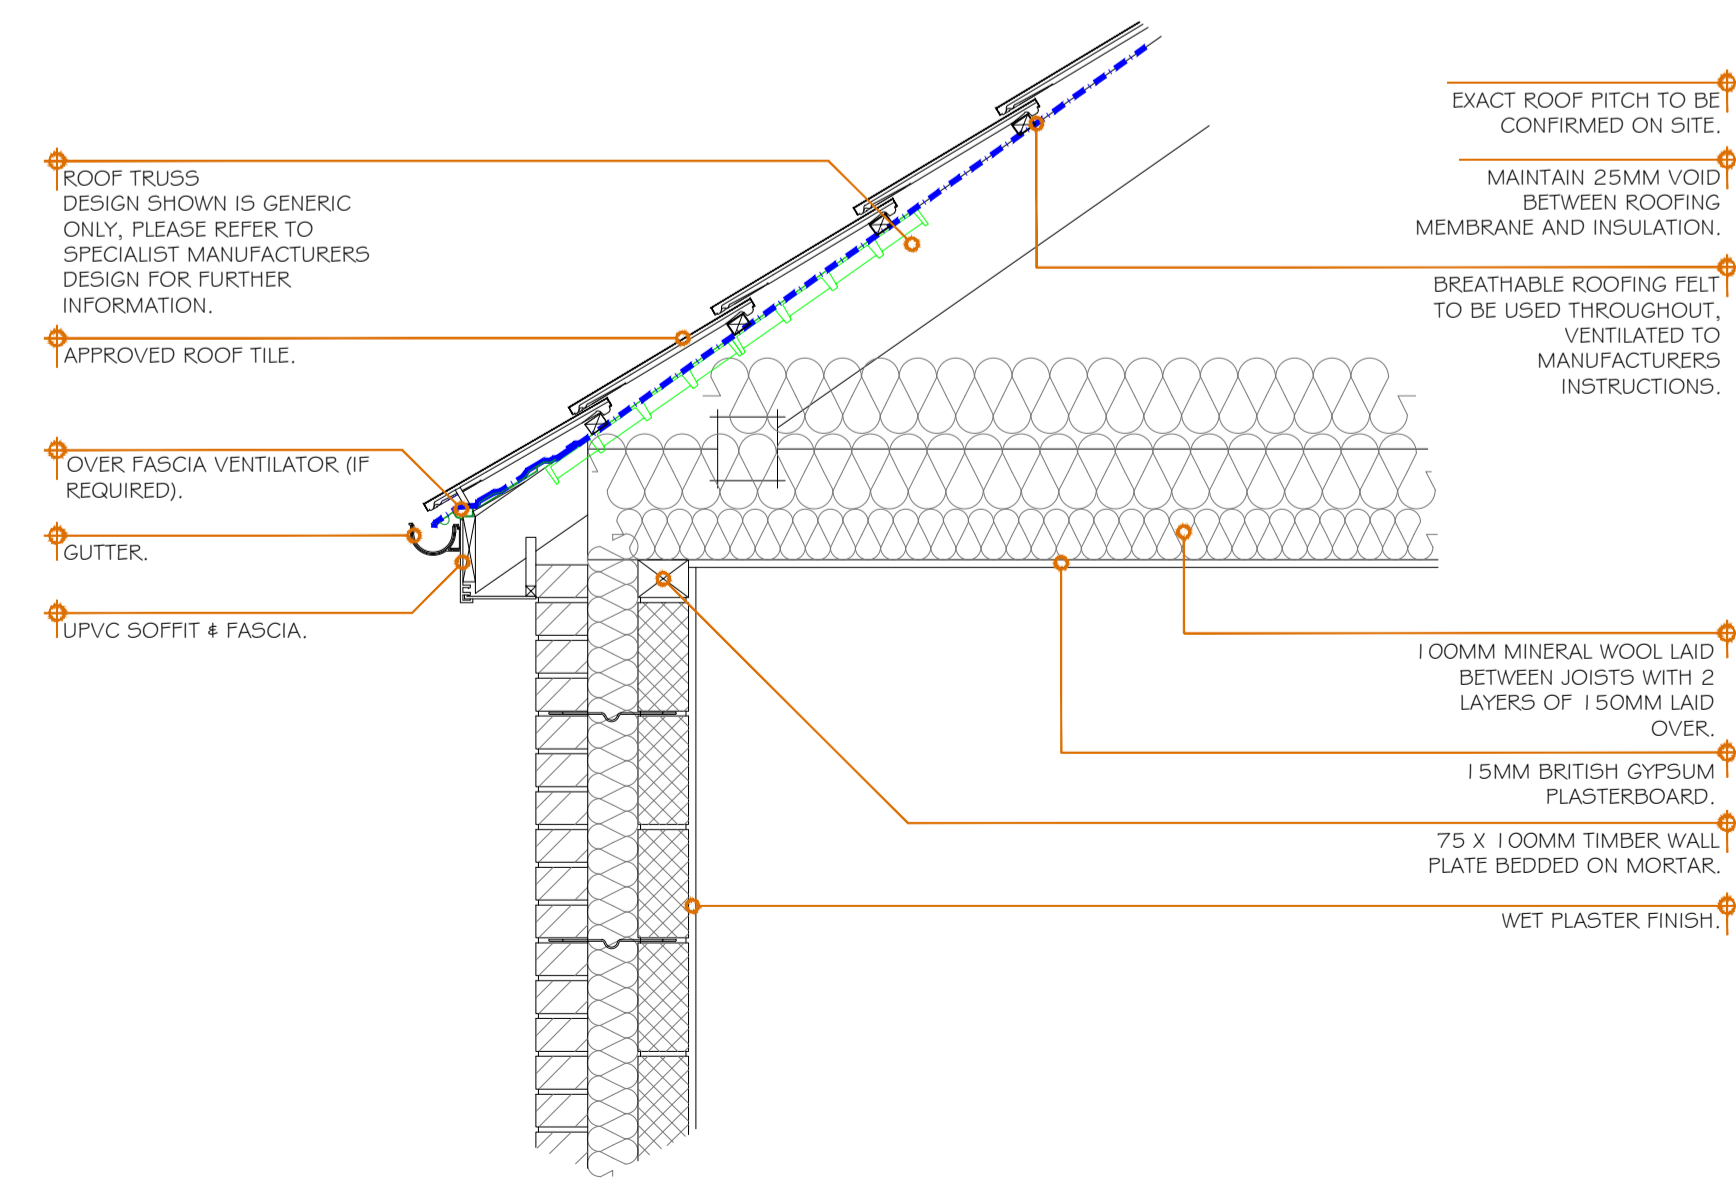

INDICATIVE EAVES DETAIL

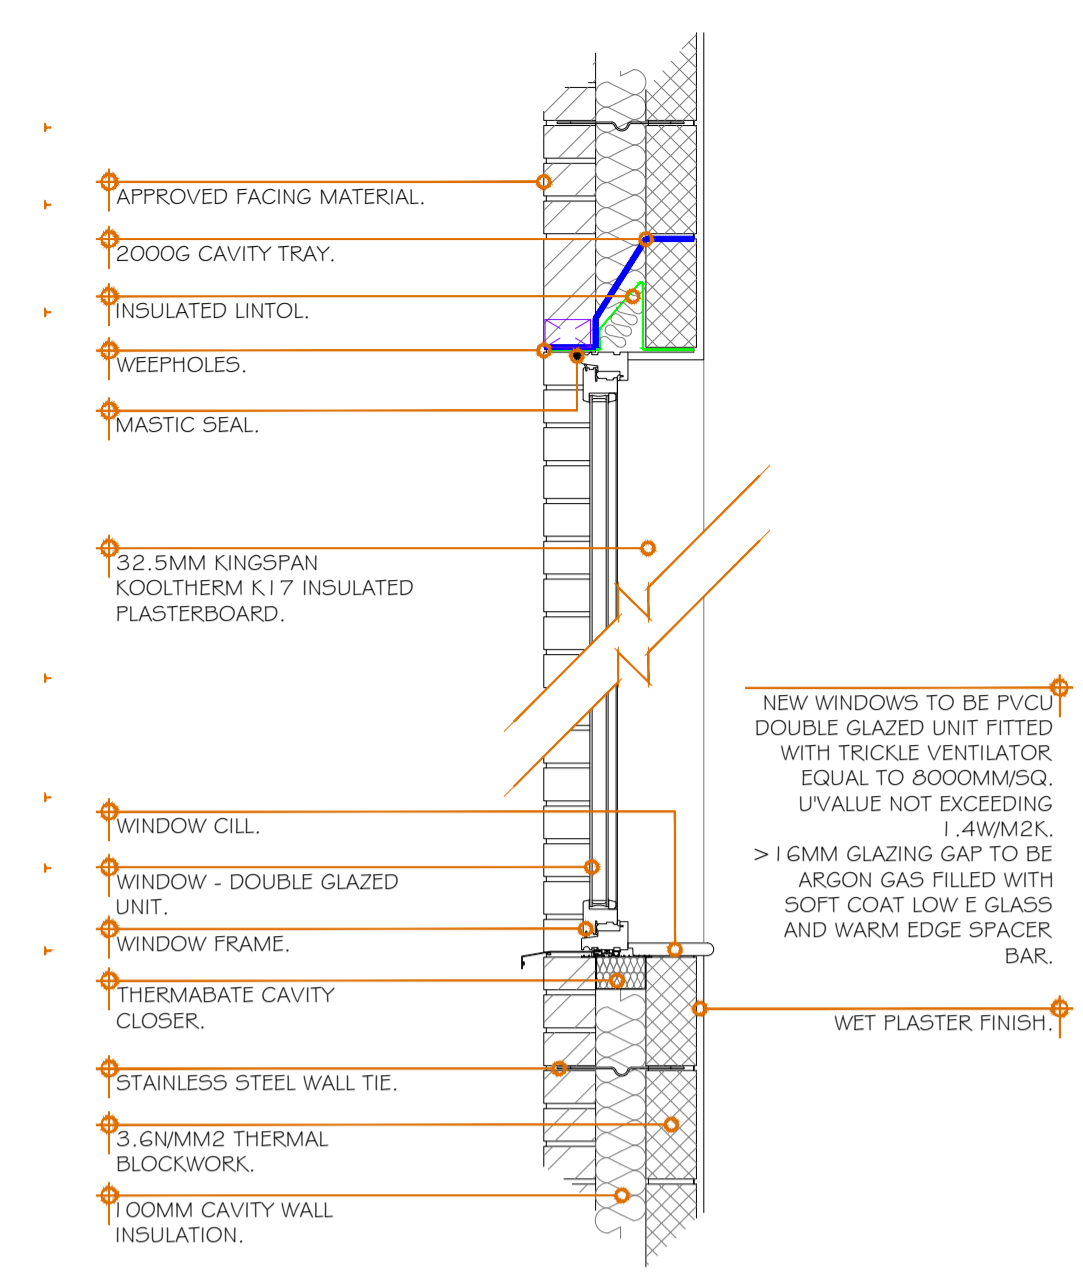

INDICATIVE WINDOW SECTION

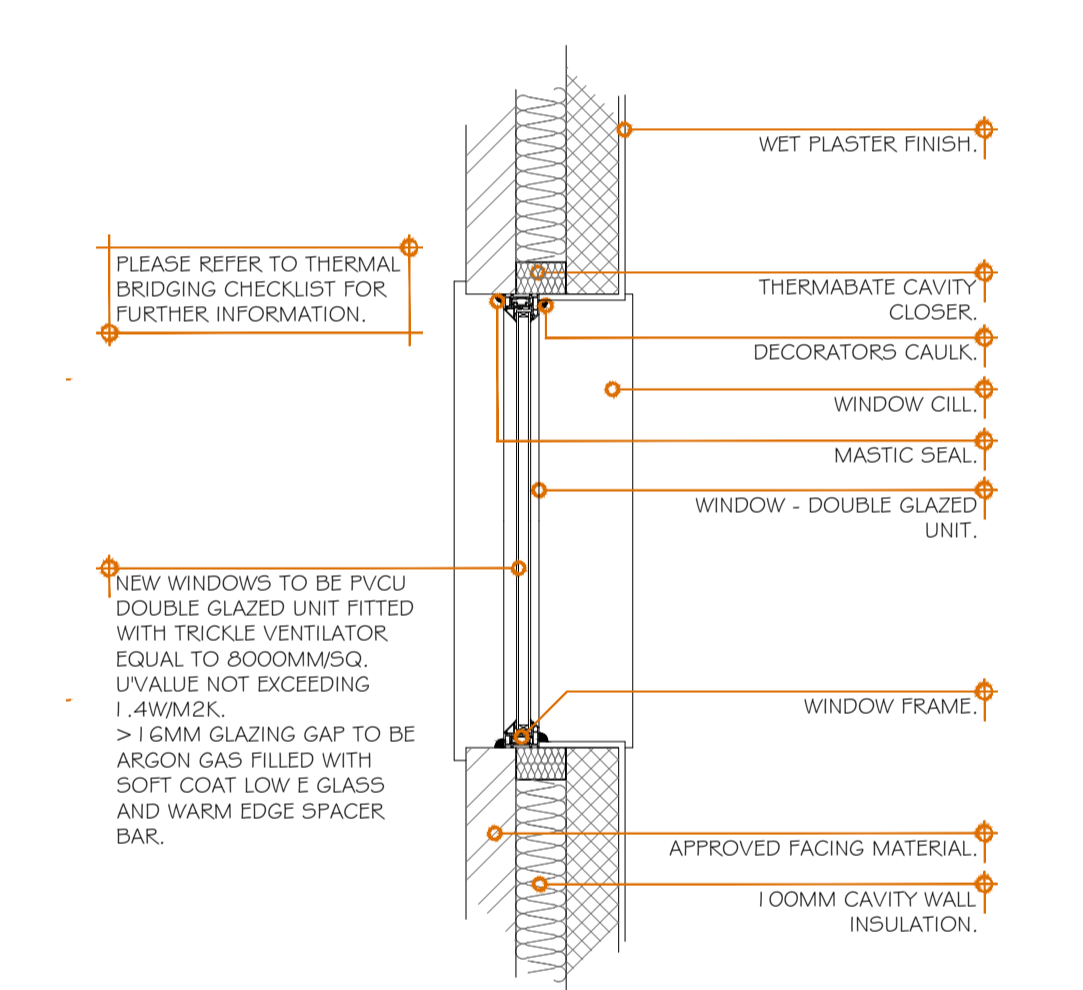

INDICATIVE WINDOW PLAN SECTION

- PLEASE NOTE**
- DO NOT SCALE OFF DRAWINGS.
  - THIS DRAWING TO OBTAIN BUILDING REGULATION APPROVAL ONLY SHOULD PERSONS CARRYING OUT WORKS WISH TO CHANGE SPECIFICATION THEN DO SO AT THEIR OWN RISK.
  - BOUNDARIES POSITIONS, DIMENSIONS AND LEVELS ARE TO BE CHECKED ON SITE BY THE CHOSEN CONTRACTOR; ANY ANOMALIES / DISCREPANCIES ARE TO BE REPORTED TO GREEN 2K DESIGN LTD. WHEN SETTING OUT PROPOSED WORK, CONTRACTOR TO ENSURE THAT ABOVE AND BELOW GROUND WORKS ARE CONTAINED SOLELY WITHIN APPLICANT LAND OWNERSHIP.
  - ANY DISCREPANCIES WITH SITE OR OTHER INFORMATION IS TO BE REPORTED AND DIRECTION OR APPROVAL IS TO BE SOUGHT BEFORE THE IMPLEMENTATION OF THE DETAIL.
  - ALL MATERIALS SPECIFIED ARE TO BE USED STRICTLY IN ACCORDANCE WITH MANUFACTURERS RECOMMENDATIONS AND CODES OF PRACTICE.
  - WHERE PLANNING PERMISSION IS SOUGHT, ALL EXTERNAL MATERIALS ARE TO BE SUBMITTED TO, AND APPROVED IN WRITING BY THE LOCAL AUTHORITY PLANNING SECTION PRIOR TO WORK COMMENCING ON SITE.
  - BLOCK AND SITE PLANS ARE REPRODUCED UNDER LICENSE FROM THE ORDINANCE SURVEY.
  - INFORMATION GIVEN ON THIS DRAWING REGARDING THE POSITION OF SERVICES IT WILL BE NECESSARY TO USE LOCATING APPARATUS OR HAND EXCAVATED TRIAL HOLES TO LOCATE THEM.
  - ALL WORKS TO BE UNDERTAKEN IN ACCORDANCE WITH STRUCTURAL ENGINEERS DETAILS & CALCULATIONS, DRAWING TO BE READ IN CONJUNCTION WITH ENGINEERS DESIGN DOCUMENTS.
  - ALL ITEMS AND DETAILS WHICH ARE TO MATCH OR LINE UP ARE TO BE SITE MEASURED PRIOR TO SETTING OUT OR MANUFACTURE.
  - WE WILL NOT CONSIDER LAND OWNERSHIP OR LEGAL MATTERS SUCH AS EASEMENTS OF LIGHT OR AIR UNLESS SPECIFICALLY REQUESTED TO DO SO.
  - PLEASE NOTE IF ANY SEWER BELOW OR WITHIN 3 METERS OF THE PROPOSAL IS FOUND TO BE A PUBLIC SEWER PERMISSION MUST BE SOUGHT BY WAY OF A BUILDING OVER AGREEMENT FROM SEWER TRUNT WATER PRIOR TO BUILDING ON SITE.
  - WHERE POSSIBLE ALL STEELS TO BE LOCATED WITHIN FLOOR / CEILING VOID, ADVICE TO BE SOUGHT FROM GREEN 2K DESIGN / APPOINTED STRUCTURAL ENGINEER.

REV.	DATE	INT.	DETAILS



Architectural Designers & Chartered Surveyors

Thomas Henry House,  
First Floor,  
1-5 Church Street,  
Ripley,  
Derbyshire,  
DE5 3BU

t 01773 512935  
f 0870 8362206  
e info@green2kdesign.com

Client Details  
PILSLEY PARISH COUNCIL

Site Address  
MINERS WELFARE PLAYING FIELDS  
RUPERT STREET  
PILSLEY  
S45 8BD

Proposed Work  
DEMOLITION OF EXISTING PAVILION,  
ERECTOR OF NEW BUILD PAVILION &  
ASSOCIATED EXTERNAL ALTERATIONS.

Drawing Title  
PROPOSED FOUNDATION LAYOUT &  
CONSTRUCTION DETAILS

Drawn: - RTJ / TRW Date: - AUG 2017

Job Status: -  
'AWAITING APPROVAL'

Job No: -  
1058

Sheet No: -  
203 Rev. 1.1

Scale: - 1:50, 1:15 @ A1